



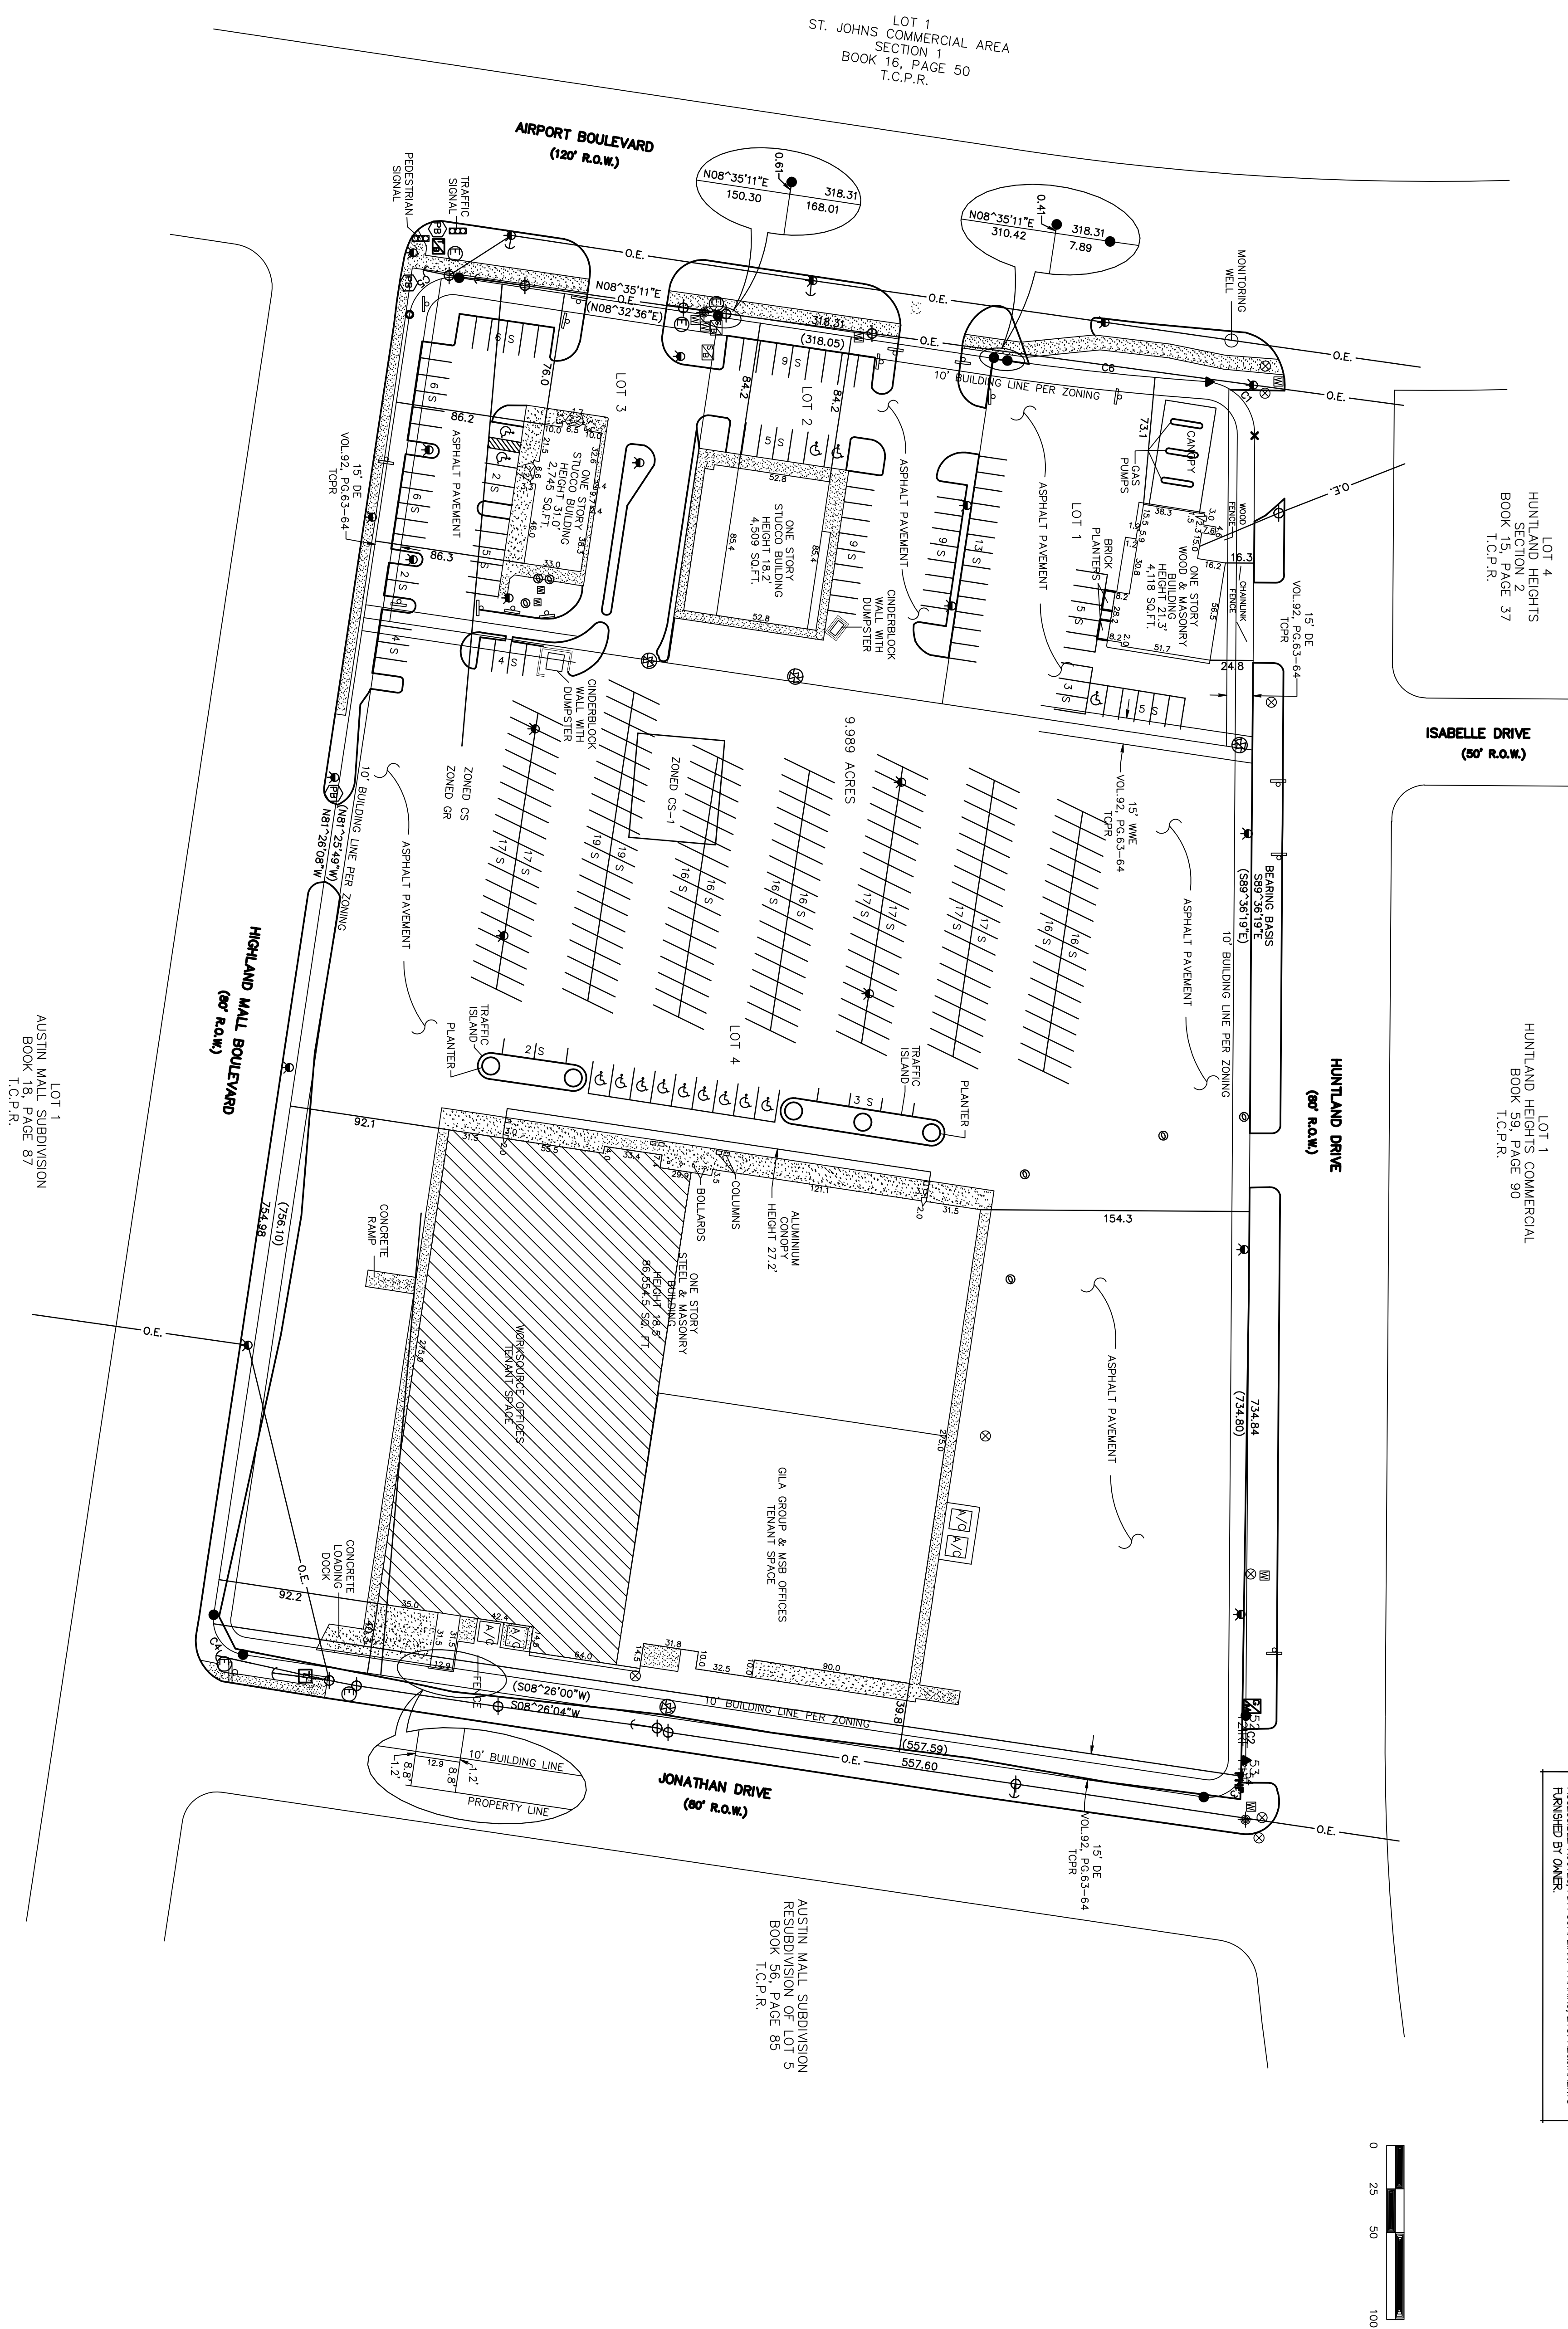

EXISTING SITE PLAN
SCALE: 1"=50'-0"

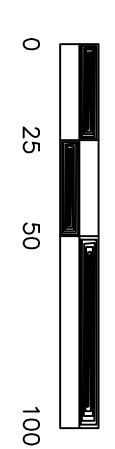

NOTE
REFER TO AIA COMPLIANCE SHEET (BY OTHERS) FOR ALL
REQUIREMENTS FOR ACCESSIBLE PARKING, ETC. REQUIREMENTS -
FURNISHED BY OWNER



LOT 1
AUSTIN WALL SUBDIVISION
BOOK 18, PAGE 87
T.C.P.R.

AUSTIN WALL SUBDIVISION
RESUBDIVISION NO. 10
BOOK 56, PAGE 85
T.C.P.R.

LOT 4
HUNTLAND HEIGHTS
SECTION 2
BOOK 15, PAGE 37
T.C.P.R.

LOT 1
HUNTLAND HEIGHTS COMMERCIAL
BOOK 59, PAGE 90
T.C.P.R.

LOT 1
ST. JOHNS COMMERCIAL AREA
SECTION 1
BOOK 16, PAGE 50
T.C.P.R.

| | |
|---------------|----------|
| PROJECT NO. | 0903 |
| DRAWN BY: | AK |
| CHECK BY: | SG |
| RELEASE DATE: | 11/2/09 |
| SCALE: | AS NOTED |

| | |
|-----------|-----------------|
| REVISIONS | 11/2/09 CHANGES |
|-----------|-----------------|

SERVICE MERCHANDISE RENOVATION
6500 AIRPORT BOULEVARD
AUSTIN, TX 78752

ARCHITECTURE PLANNING INTERIORS

Stephen L. Gele

Architect Inc.

1000 WESTBANK DRIVE, SUITE 4A, AUSTIN, TX 78746 (512) 538-5474

EXISTING SITE PLAN