


**RESACA RETAIL
FIRST FLOOR PLAN**
SCALE: NOT TO SCALE
Jan. 14, 2009



RESACA RETAIL
SECOND FLOOR PLAN

SCALE: 1/8"=1'-0"
 Jan. 9, 2009

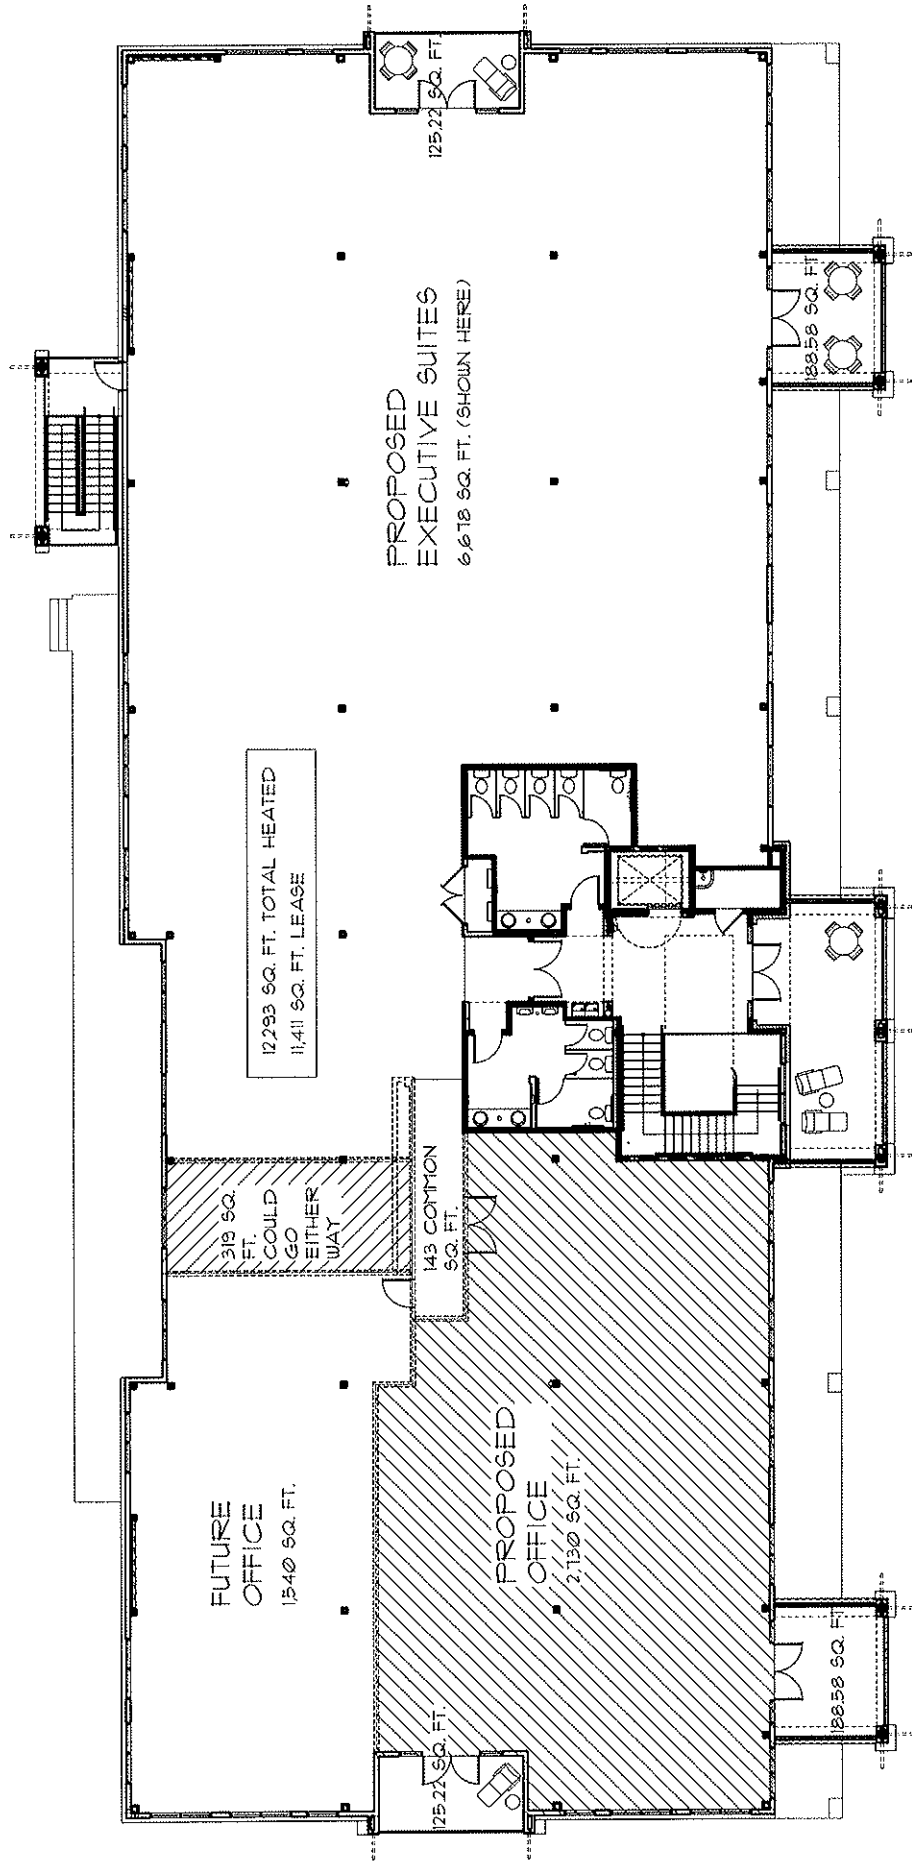